


REGION 8,9,10 FORUM

APRIL 13 - 14, 2021
RENO - HALLS B&C - SILVER LEGACY, NV

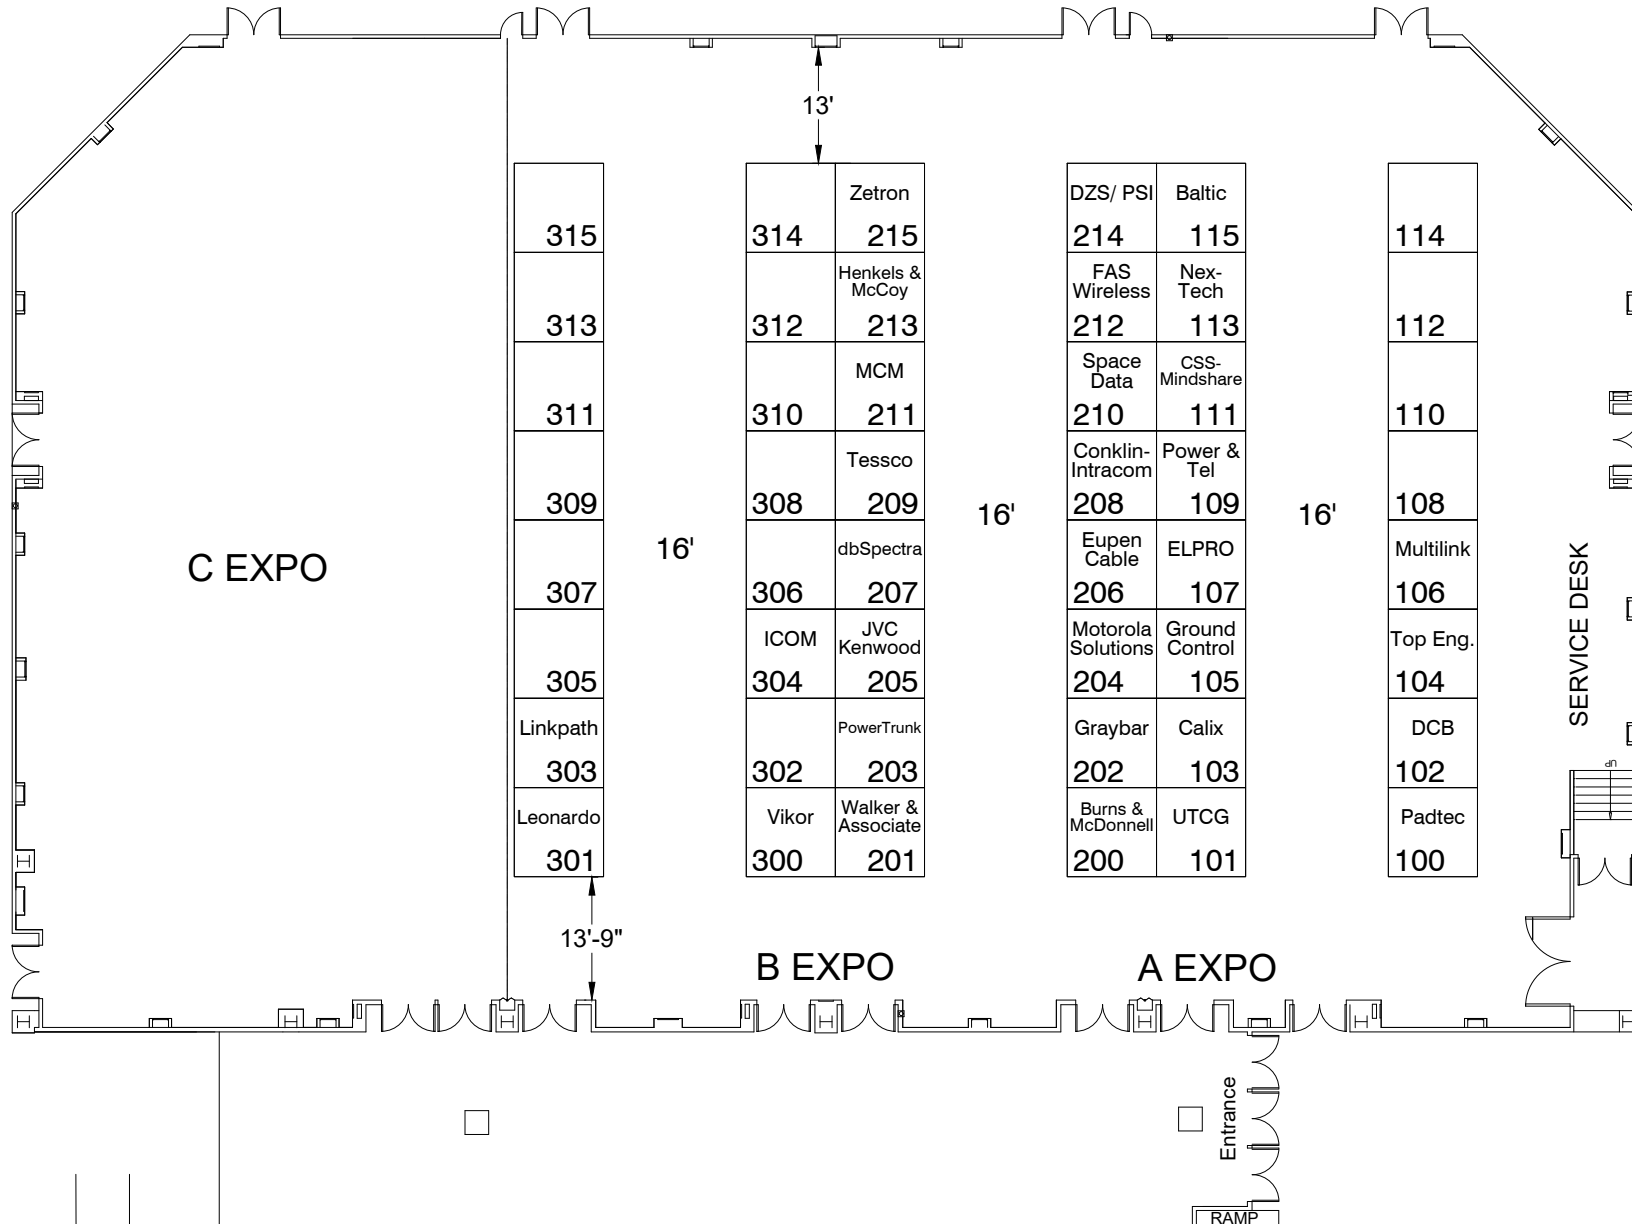

REVISION
Date: 3/23/2021
By: Ignacio Gonzalez

BOOTH COUNT

Inventory as of 03/23/2021
67% - 3,200 SqFt Rented
33% - 1,600 SqFt Available

Dimension	Size	Qty	SqFt
10x10'	100	48	4,800
Totals:		48	4,800

BLDG. LEGEND:

BUILDING LEGEND	
	FLOOR UTILITY BOX

FIRE & SAFETY LEGEND	
FHC	FIRE HOSE CABINET
FE	FIRE EXTINGUISHER
FS	FIRE STROBE
	REQUIRED CLEAR SPACE FOR EGRESS PER C.F.C. AND C.C.B.C. MUST REMAIN CLEAR OF OBSTRUCTIONS TO EGRESS. ENTRANCE UNITS ARE ALLOWED, BUT MUST NOT OBSTRUCT EGRESS.
	MUST MAINTAIN AT LEAST 36" OF ACCESS AROUND ALL FIRE EQUIPMENT. IT IS THE RESPONSIBILITY OF THE EXHIBITOR TO PROVIDE ACCESS TO FIRE EQUIPMENT WITHIN THEIR BOOTH. FIRE EXTINGUISHERS MAY BE BLOCKED ONLY WHEN A TEMPORARY FE IS PROVIDED.
PENDING FIRE MARSHAL APPROVAL	

DRAWING INFO

Passport Line Item Number:
#6670894

Facility:
RENO

Facility Location:
HALLS B&C
City & State:
SILVER LEGACY, NV

Scale: CUSTOM
Project #: ----

Acct. Sales: BRIAN MANOOGIAN
Acct. Mgmt.: SARAH RIZZA
Started: 10/23/2020
Started By: IGNACIO GONZALEZ
Prod. Branch: RENO

FREEMAN®

Disclaimer - This floor plan is preliminary and subject to change pending review and official approval by all authorities having jurisdiction. Every effort has been made to ensure the accuracy of all information contained on this floor plan. However, no warranties, either expressed or implied, are made with respect to this floor plan. If the location of building columns, utilities or other architectural components of the facility is a consideration in the construction or usage of an exhibit, it is the sole responsibility of the exhibitor to physically inspect the facility to verify all dimension and locations.

© Copyright 2020, Freeman Co. All rights reserved.

Confidential and Proprietary - the information contained herein is the proprietary information of Freeman and by accessing the information, the recipient agrees to keep the information confidential and not disclose it to any third party without the prior consent of Freeman. Recipient also agrees to only use the information for its internal evaluation purposes and for no other purpose, without the prior consent of Freeman.

File Path: C:\Vault\Designs\Projects\Utilities Tech Council - Region 8,9,10 Forum\UTCRF2102\Event\Floor Plans\UTC21 Grand Expo Hall Opt2.dwg | Tab Name: L6670894.FP