


UTILITIES TECH COUNCIL - REGION 8,9,10 FORUM

02/09/26 - 02/10/26

SILVER LEGACY RESORT & CASINO - GRAND EXPOSITION HALLS A & B - RENO, NV

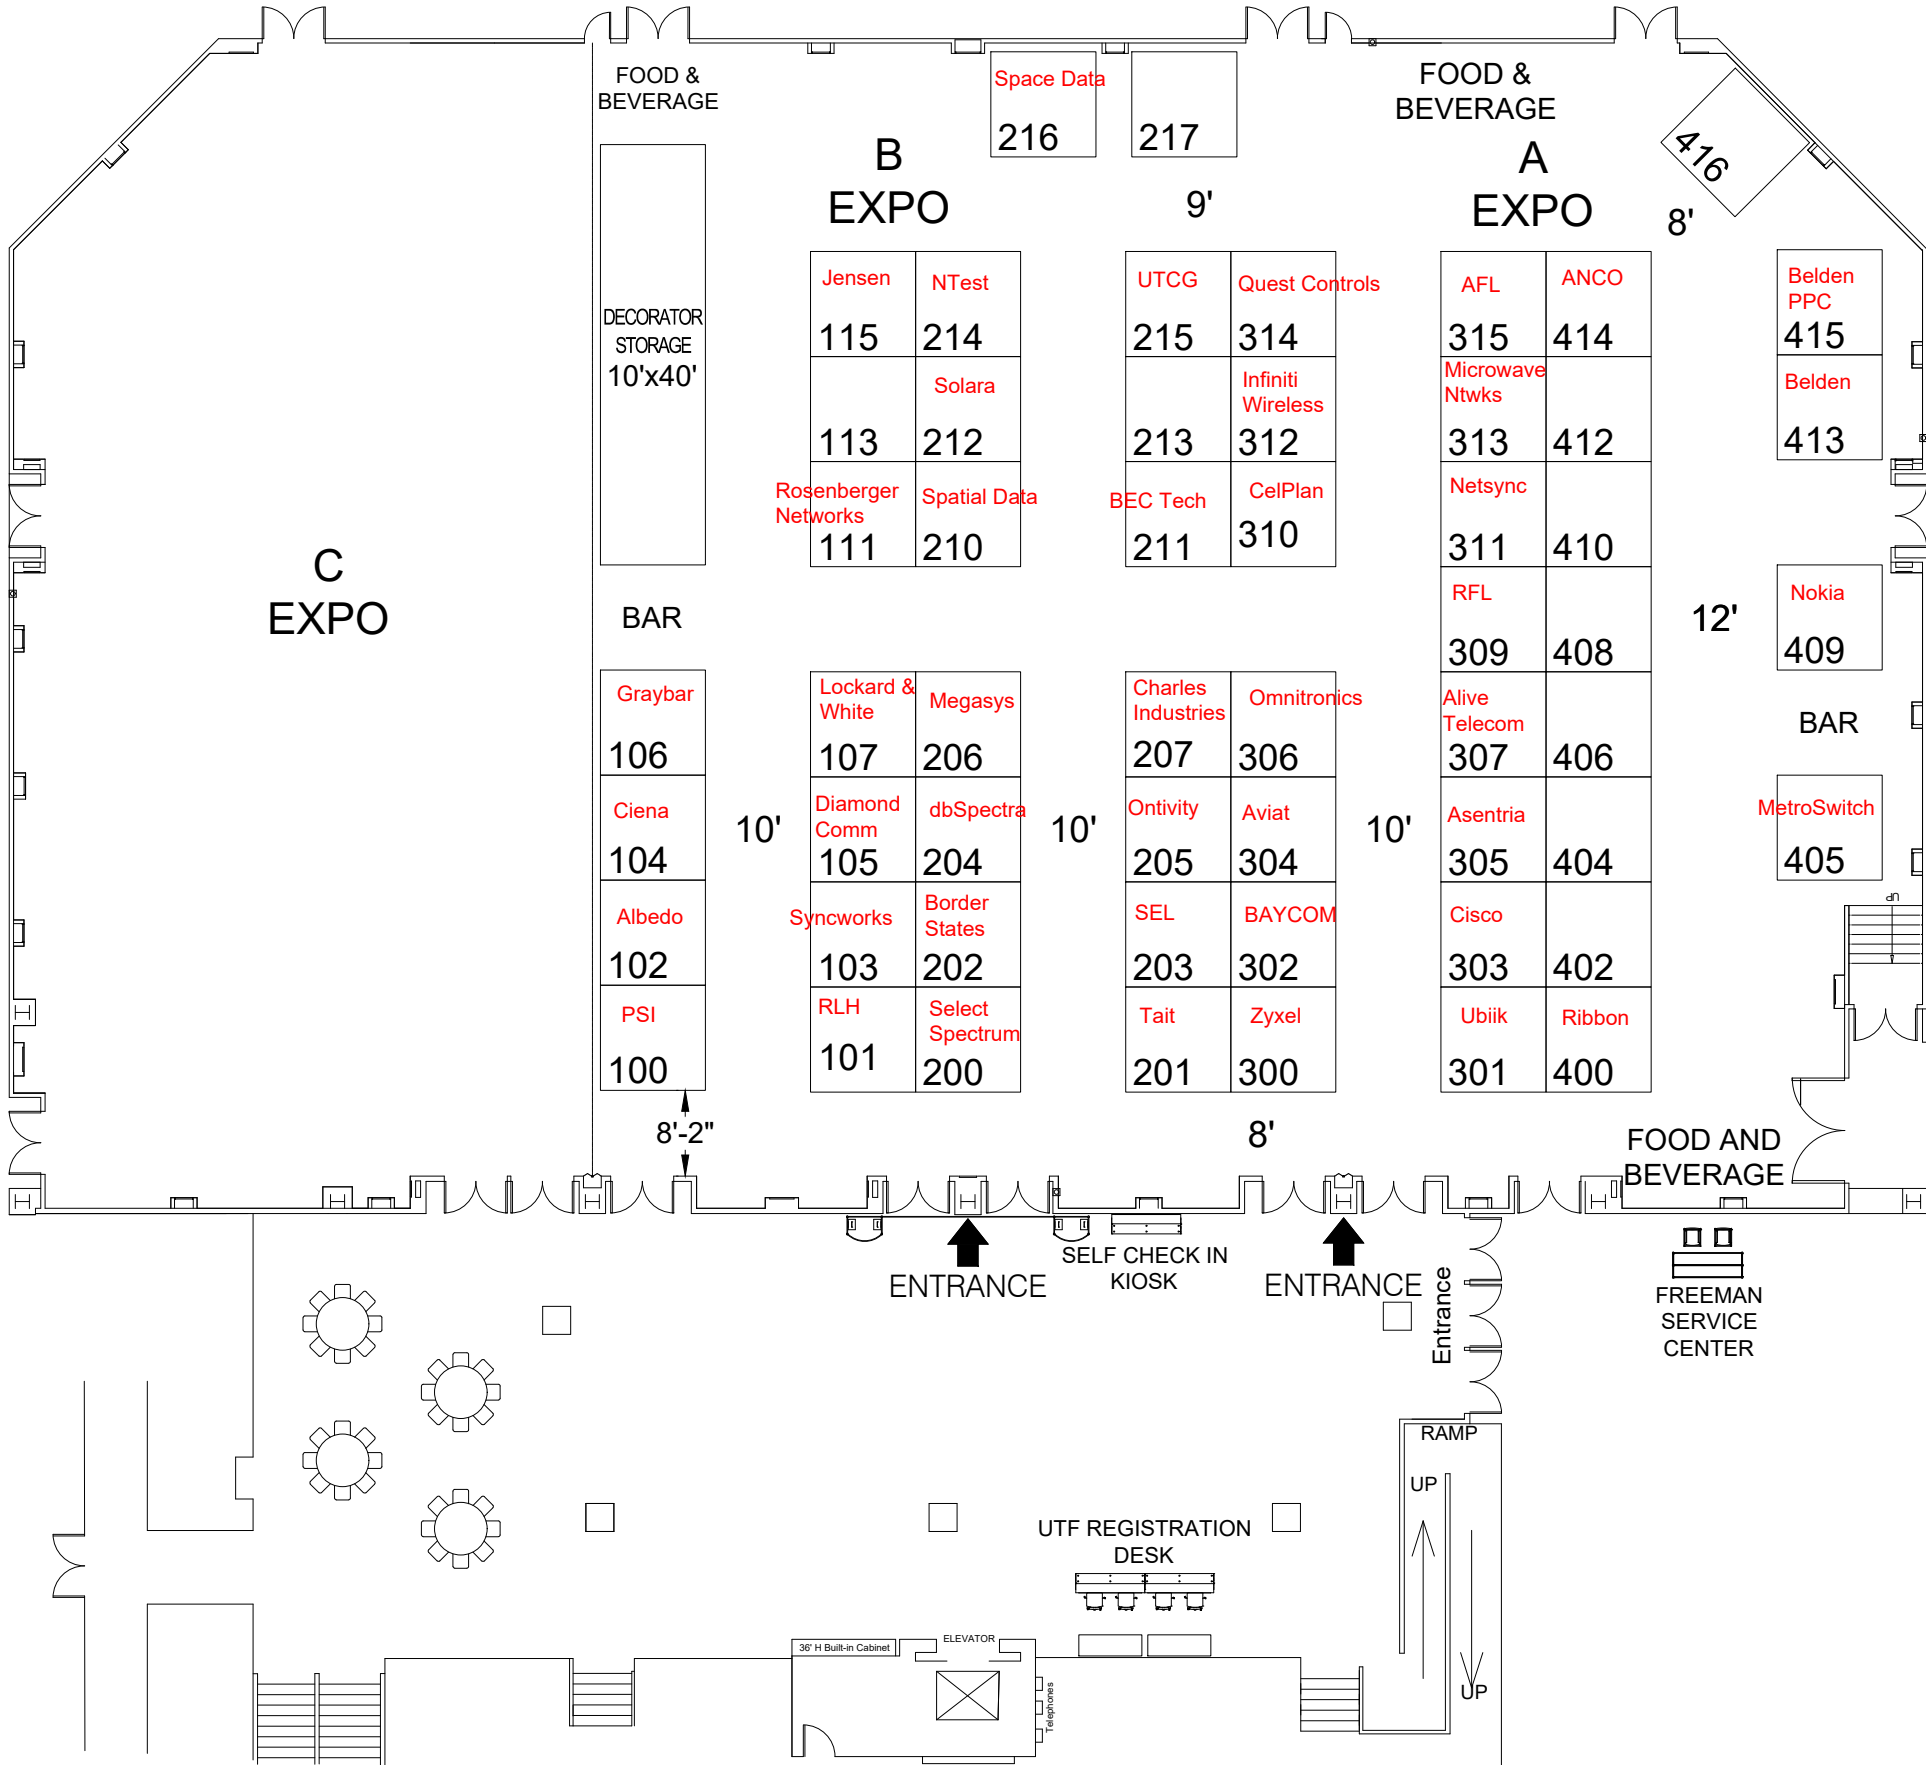

REVISION			
Date: 9/26/2025			
By: Stefan Kron			
BOOTH COUNT			
Inventory as of 09/26/2025			
Dimension	Size	Qty	SqFt
10'x10'	100	55	5,500
Totals:		55	5,500

BLDG. LEGEND:	
BUILDING LEGEND	
	FLOOR UTILITY BOX
FIRE & SAFETY LEGEND	
FHC	FIRE HOSE CABINET
FE	FIRE EXTINGUISHER
FS	FIRE STROBE
	REQUIRED CLEAR SPACE FOR EGRESS PER C.C.F.C. AND C.C.B.C. MUST REMAIN CLEAR OF OBSTRUCTIONS TO EGRESS. ENTRANCE UNITS ARE ALLOWED, BUT MUST NOT OBSTRUCT EGRESS.
MUST MAINTAIN AT LEAST 36" OF ACCESS AROUND ALL FIRE EQUIPMENT. IT IS THE RESPONSIBILITY OF THE EXHIBITOR TO PROVIDE ACCESS TO FIRE EQUIPMENT WITHIN THEIR BOOTH. FIRE EXTINGUISHERS MAY BE BLOCKED ONLY WHEN A TEMPORARY FE IS PROVIDED.	
PENDING FIRE MARSHAL APPROVAL	

DRAWING INFO	
Passport Line Item Number:	
#15679769	
Facility:	
SILVER LEGACY RESORT & CASINO	
Facility Location:	
GRAND EXPOSITION HALLS A & B	
City & State:	
RENO, NV	
Scale:	
CUSTOM	
Project #:	
540984	
Acct. Sales:	
JOSIE CALDWELL	
Acct. Mgmt.:	
VICTORIA BUENCAMINO	
Started:	
9/26/2025	
Started By:	
ENTER FULL NAME, STUDIO	
Prod. Branch:	
RENO	

Disclaimer - This floor plan is preliminary and subject to change pending review and official approval by all authorities having jurisdiction. Every effort has been made to ensure the accuracy of all information contained on this floor plan. However, no warranties, either expressed or implied, are made with respect to this floor plan. If the location of building columns, utilities or other architectural components of the facility is a consideration in the construction or usage of an exhibit, it is the sole responsibility of the exhibitor to physically inspect the facility to verify all dimension and locations.
© Copyright 2025, Freeman Co. All rights reserved.

Confidential and Proprietary - the information contained herein is the proprietary information of Freeman and by accessing the information, the recipient agrees to keep the information confidential and not disclose it to any third party without the prior consent of Freeman. Recipient also agrees to only use the information for its internal evaluation purposes and for no other purpose, without the prior consent of Freeman.

File Path: C:\Vault\Designs\Projects\Utilities Tech Council Region 8,9,10 Forum\UTCRF2602\Event\Floor Plans\UTCRF-26.dwg | Tab Name: L15679769 FP