


UTILITIES TECH COUNCIL - REGION 8,9,10 FORUM 2025

02/04/25 - 02/05/25

SILVER LEGACY RESORT & CASINO - GRAND EXPOSITION HALLS B & C - RENO, NV

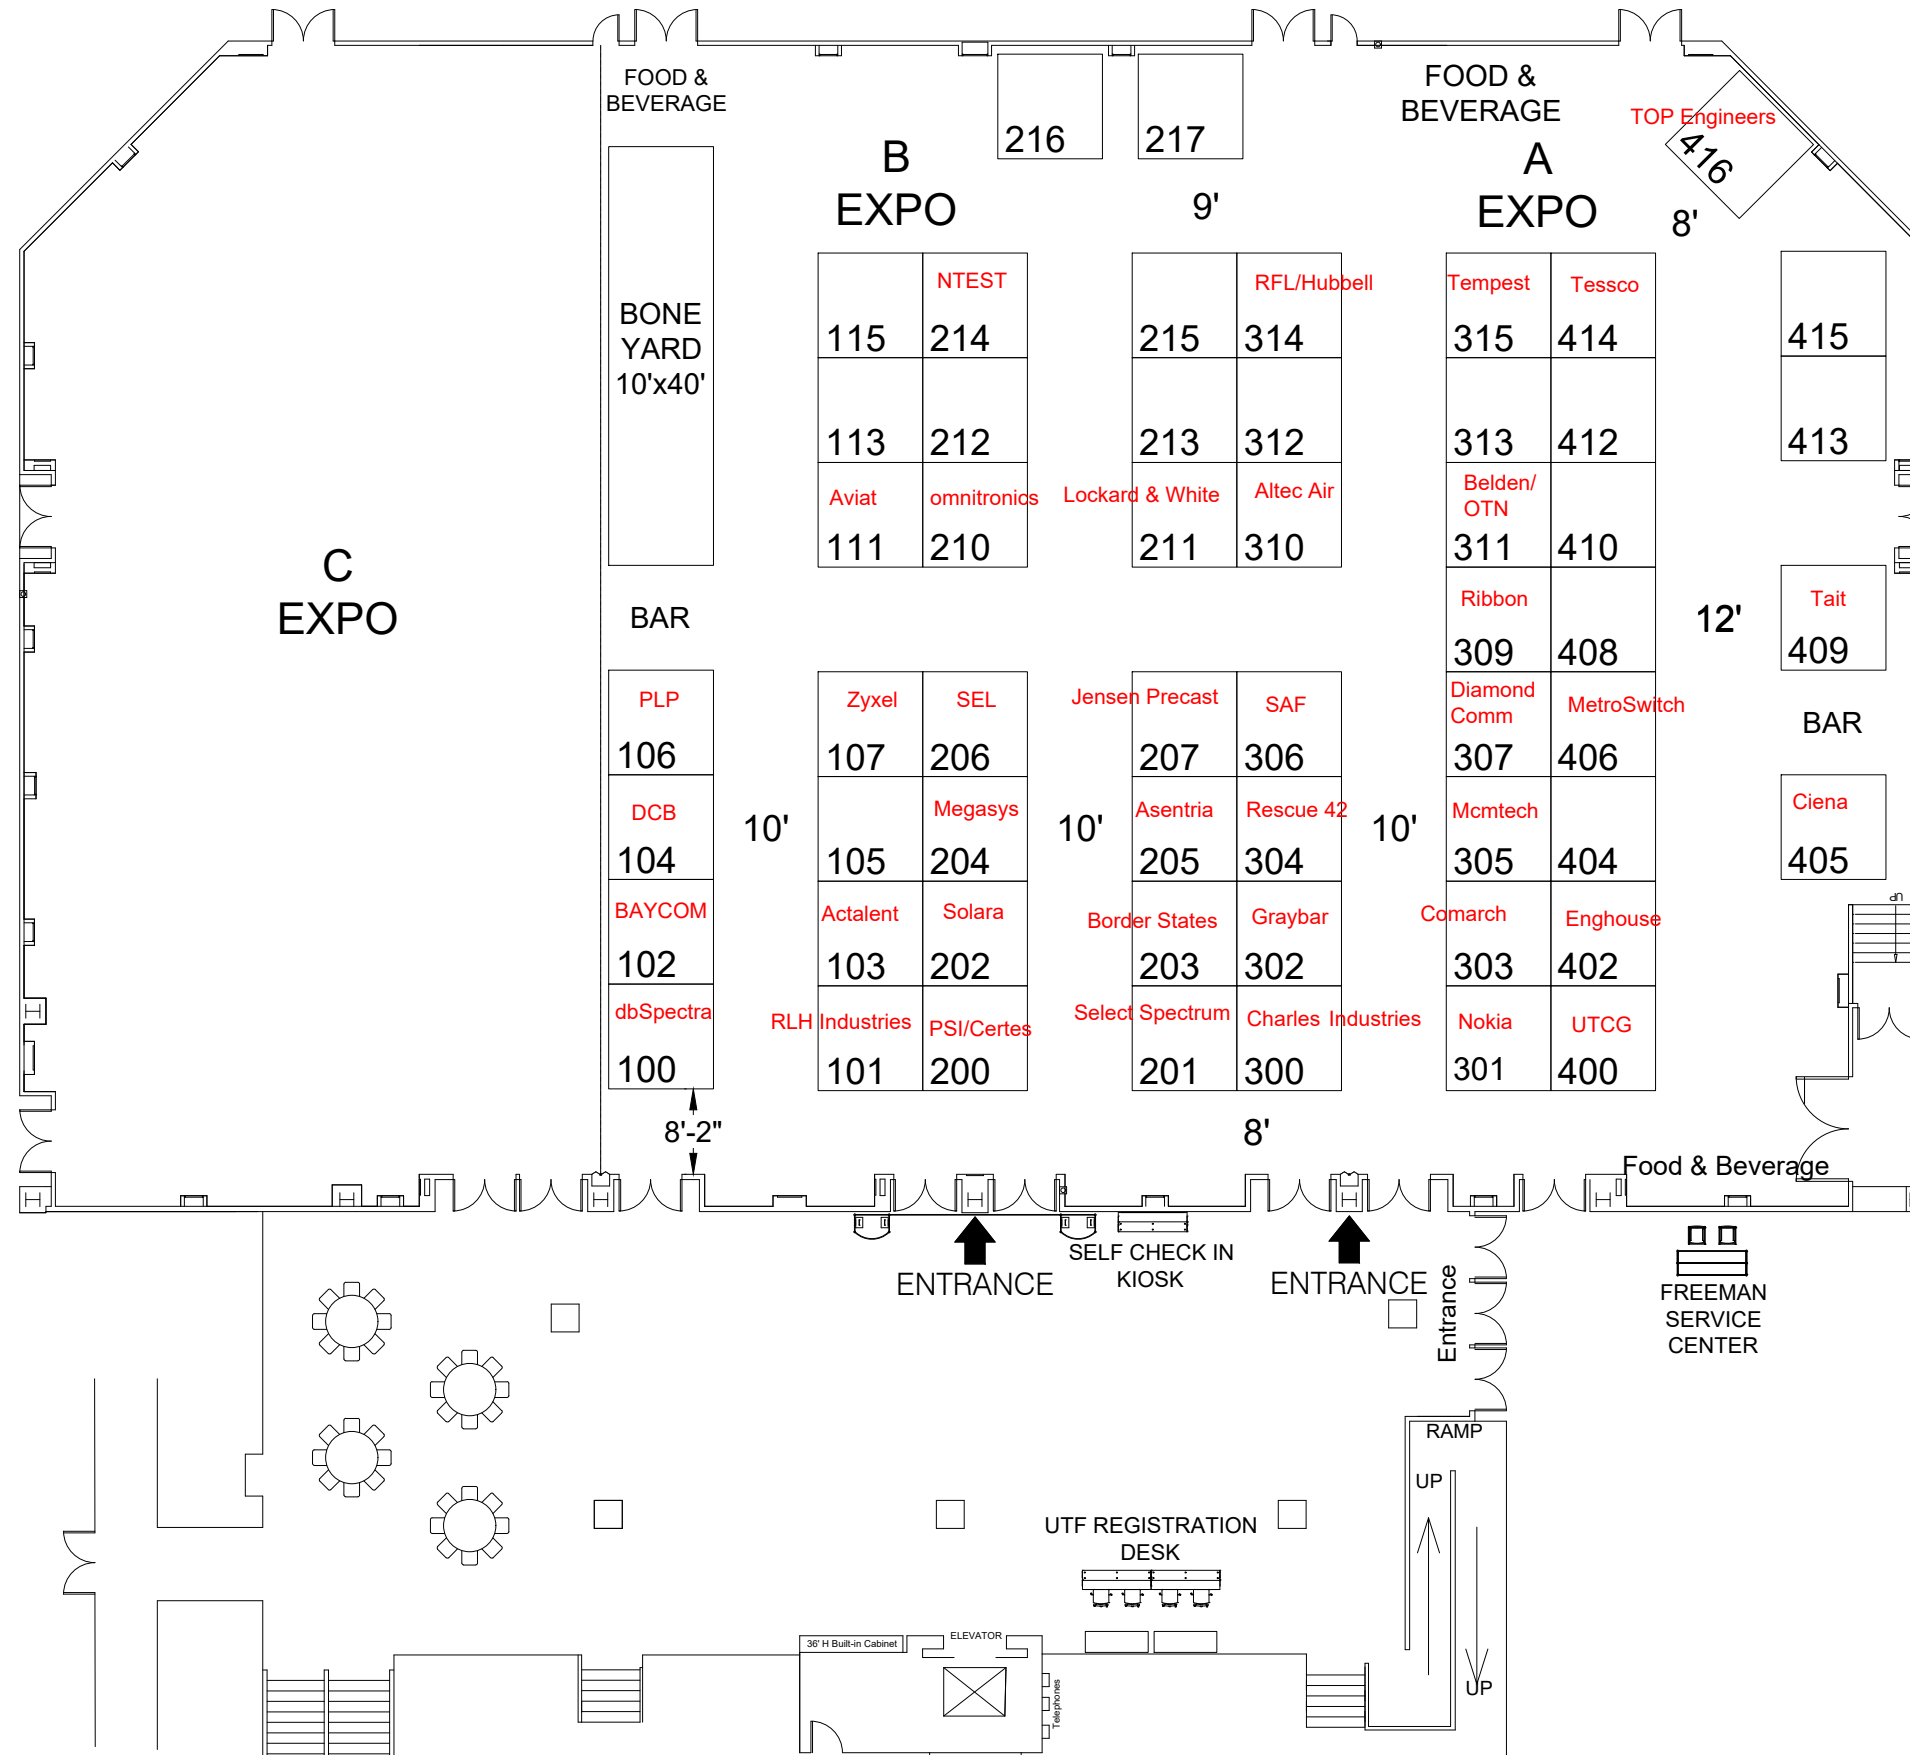

REVISION
Date: 9/11/2024
By: Stefan Kron

BOOTH COUNT
Inventory as of 09/11/2024

Dimension	Size	Qty	SqFt
10'x10'	100	55	5,500
Totals:		55	5,500

BLDG. LEGEND:

BUILDING LEGEND	
[Symbol]	FLOOR UTILITY BOX

FIRE & SAFETY LEGEND

FHC	FIRE HOSE CABINET
FE	FIRE EXTINGUISHER
FS	FIRE STROBE

-REQUIRED CLEAR SPACE FOR EGRESS PER C.F.C. AND C.B.C.
-MUST REMAIN CLEAR OF OBSTRUCTIONS TO EGRESS.
-ENTRANCE UNITS ARE ALLOWED, BUT MUST NOT OBSTRUCT EGRESS.

-MUST MAINTAIN AT LEAST 36" OF ACCESS AROUND ALL FIRE EQUIPMENT.
-IT IS THE RESPONSIBILITY OF THE EXHIBITOR TO PROVIDE ACCESS TO FIRE EQUIPMENT WITHIN THEIR BOOTH.
-FIRE EXTINGUISHERS MAY BE BLOCKED ONLY WHEN A TEMPORARY FE IS PROVIDED.

PENDING FIRE MARSHAL APPROVAL

DRAWING INFO

Passport Line Item Number:
#13352088

Facility:
SILVER LEGACY RESORT & CASINO

Facility Location:
GRAND EXPOSITION HALLS B & C
City & State:
RENO, NV

Scale: CUSTOM
Project #: 535134
Acct. Sales: JOSIE CALDWELL
Acct. Mgmt.: LEAH NORSWORTHY
Started: 8/26/2024
Started By: STEFAN KRON
Prod. Branch: RENO

Freeman!

Disclaimer - This floor plan is preliminary and subject to change pending review and official approval by all authorities having jurisdiction. Every effort has been made to ensure the accuracy of all information contained on this floor plan. However, no warranties, either expressed or implied, are made with respect to this floor plan. If the location of building columns, utilities or other architectural components of the facility is a consideration in the construction or usage of an exhibit, it is the sole responsibility of the exhibitor to physically inspect the facility to verify all dimension and locations.
© Copyright 2024, Freeman Co. All rights reserved.

Confidential and Proprietary - the information contained herein is the proprietary information of Freeman and by accessing the information, the recipient agrees to keep the information confidential and not disclose it to any third party without the prior consent of Freeman. Recipient also agrees to only use the information for its internal evaluation purposes and for no other purpose, without the prior consent of Freeman.

File Path: C:\Vault\Designs\Projects\Utilities Tech Council Region 8,9,10 Forum\UTCRF2502\Event\Floor Plans\UTCRF25.dwg | Tab Name: L1 3352088 FP